


NOTATION:

- LAND OWNED BY MARSDEN MARITIME HOLDINGS LTD
- LAND LEASED BY MARSDEN MARITIME HOLDINGS LTD

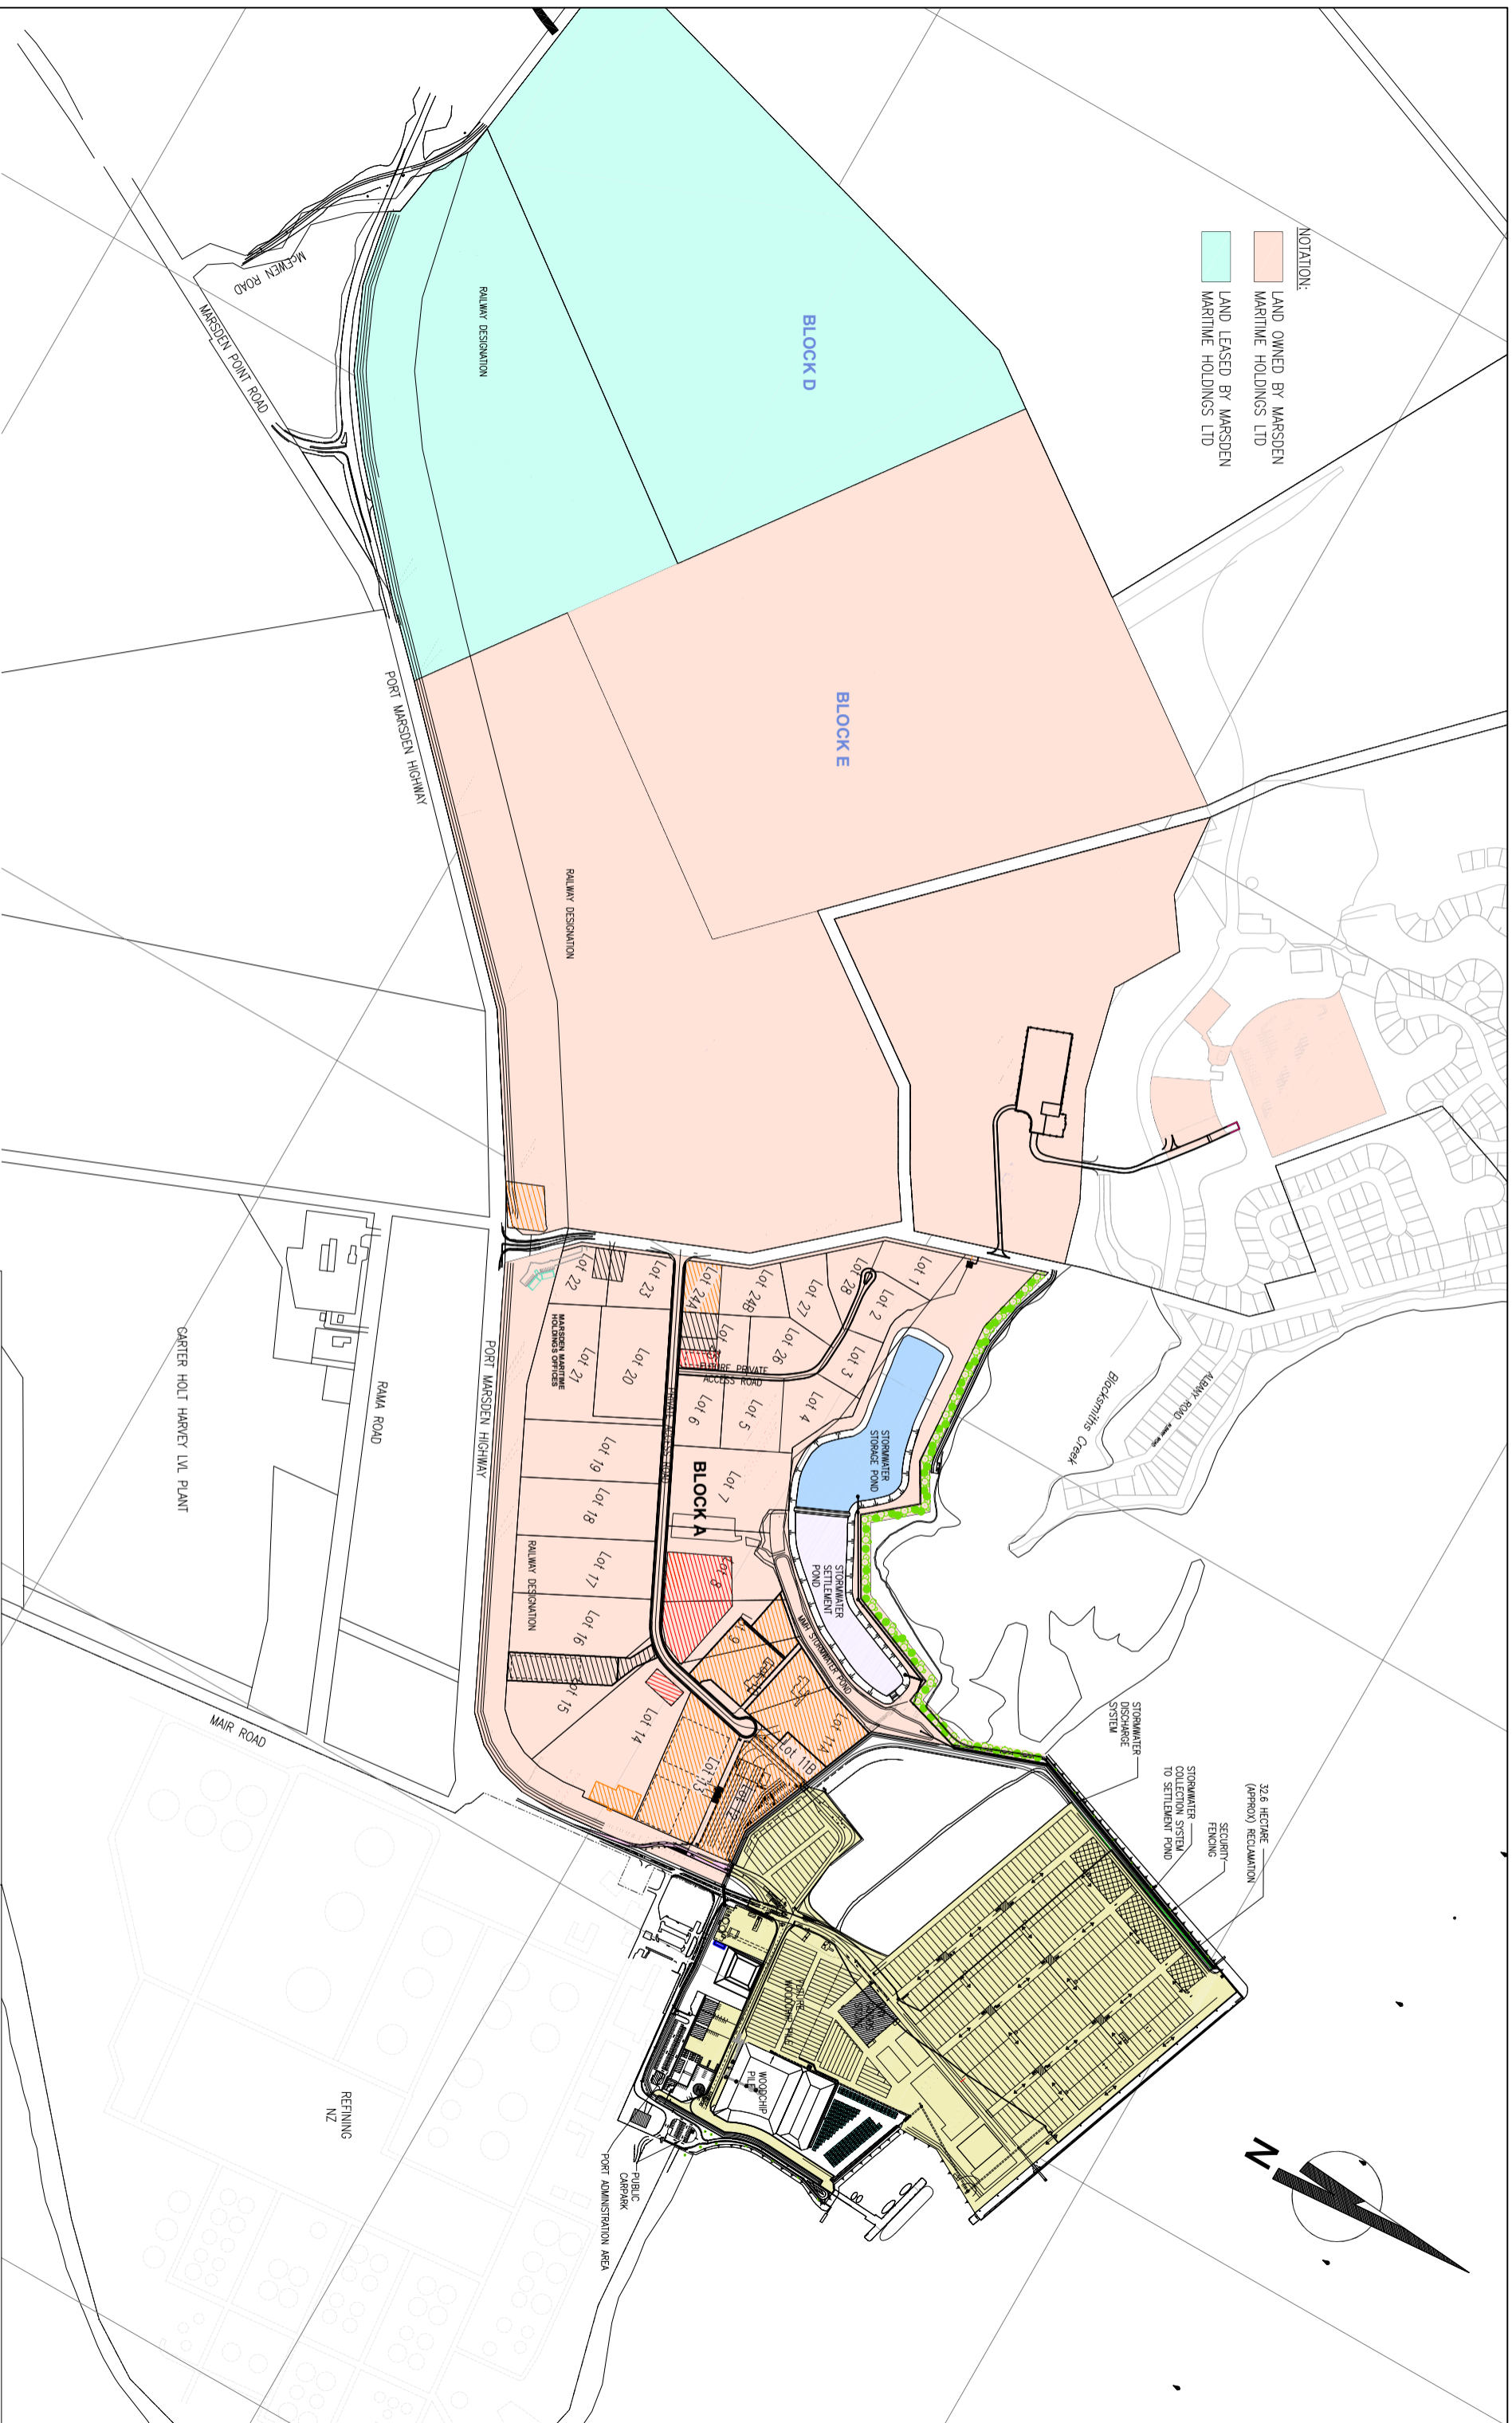

| ISSUE | DATE | DETAILS | APPROD | BY |
|-------|------|---------|--------|----|
|       |      |         |        |    |
|       |      |         |        |    |
|       |      |         |        |    |
|       |      |         |        |    |



|  |                         |                           |                       |   |                       |                 |
|--|-------------------------|---------------------------|-----------------------|---|-----------------------|-----------------|
| <p><b>MARSDEN MARITIME HOLDINGS LTD</b><br/> <b>PROPERTY HOLDINGS</b><br/> <b>LAND UTILISATION DECEMBER 2017</b></p> |                         |                           |                       | <p>Scale: 1:5000 (A1)<br/> 1:10000 (A3)</p> | <p>Date: DEC 2017</p> | <p>Sheet: 1</p> |
| <p>Proj No: D61-00-58</p>  | <p>Drawn: B SWEENEY</p> | <p>Checked: B SWEENEY</p> | <p>Date: DEC 2017</p> | <p>Scale: 1:5000 (A1)<br/> 1:10000 (A3)</p> | <p>Date: DEC 2017</p> | <p>Sheet: 1</p> |